


A FIRST FLOOR PLAN
 SCALE: 1/8" = 1'-0"

TITLE: FIRST FLOOR PLAN

PROJECT: THE RIVERSIDE CABIN

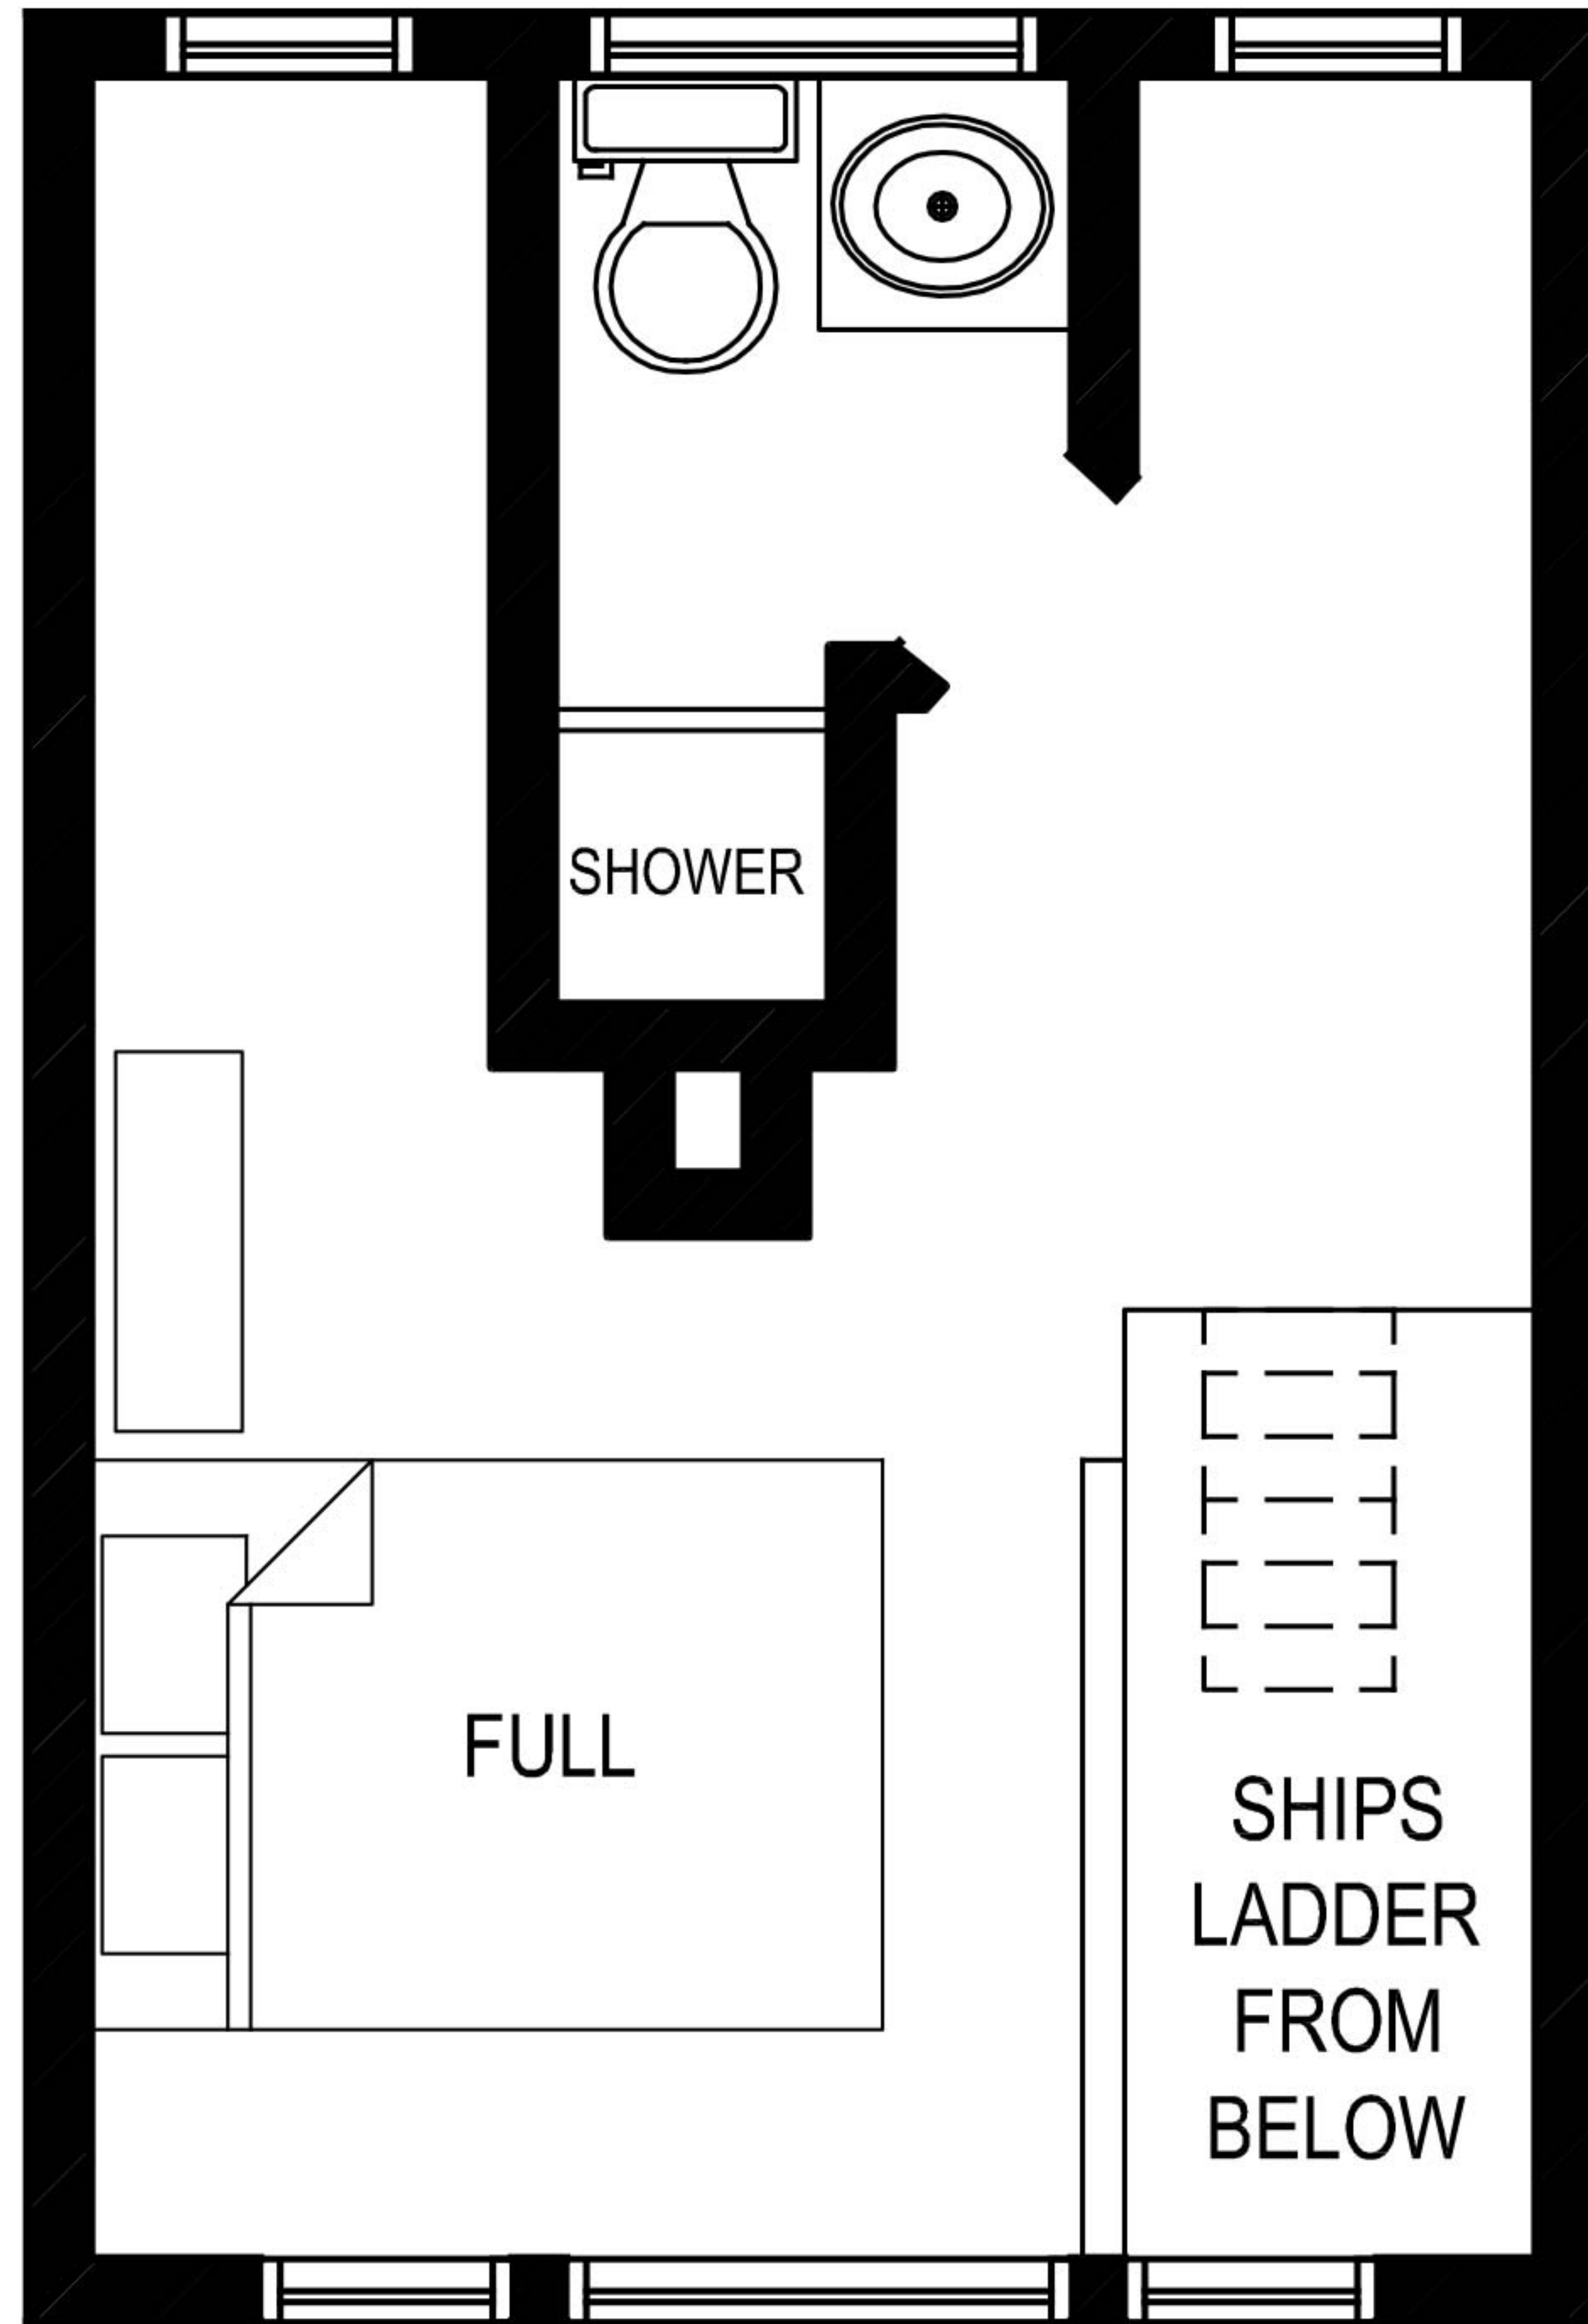

A SECOND FLOOR PLAN
SCALE: $\frac{1}{4}'' = 1'-0''$

TITLE: SECOND FLOOR PLAN

PROJECT: THE RIVERSIDE CABIN