




FACING RIVER



A EXISTING FIRST FLOOR PLAN
 Scale: 1/8" = 1'-0"

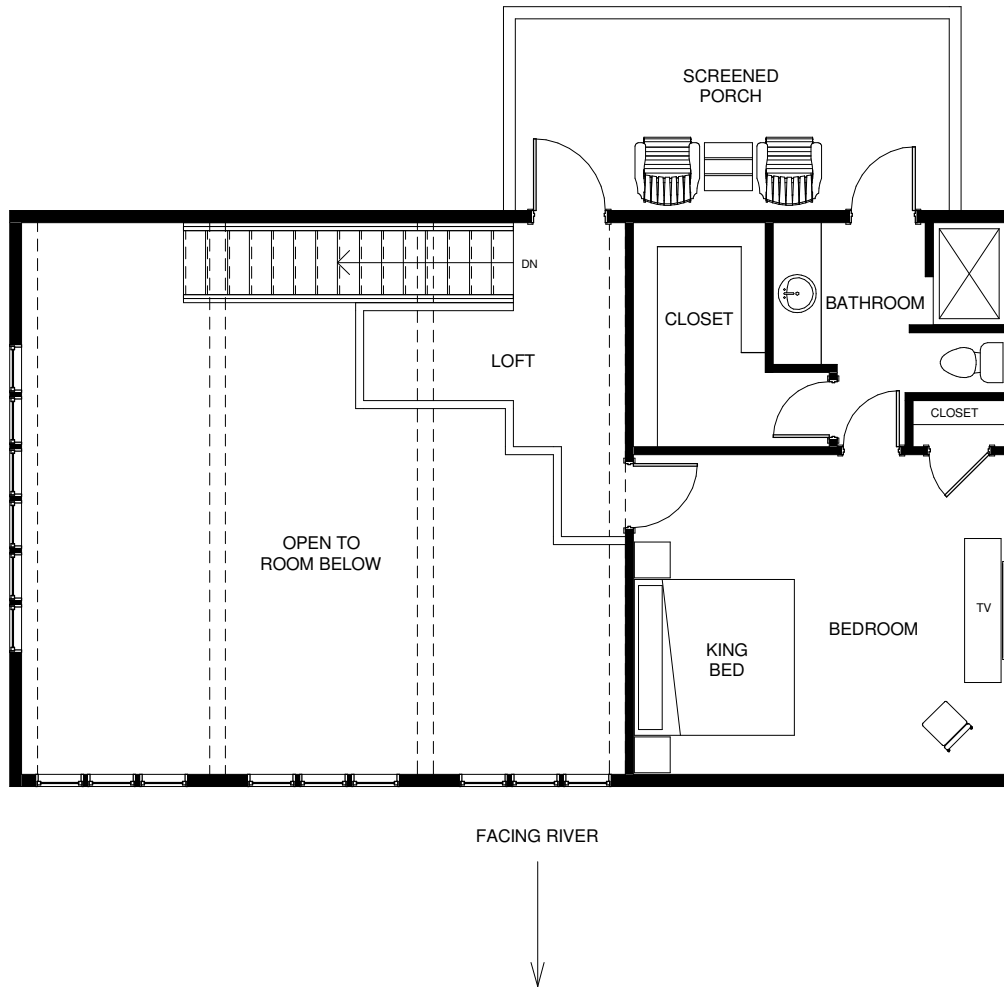

A EXISTING SECOND FLOOR PLAN
Scale: 1/8" = 1'-0"

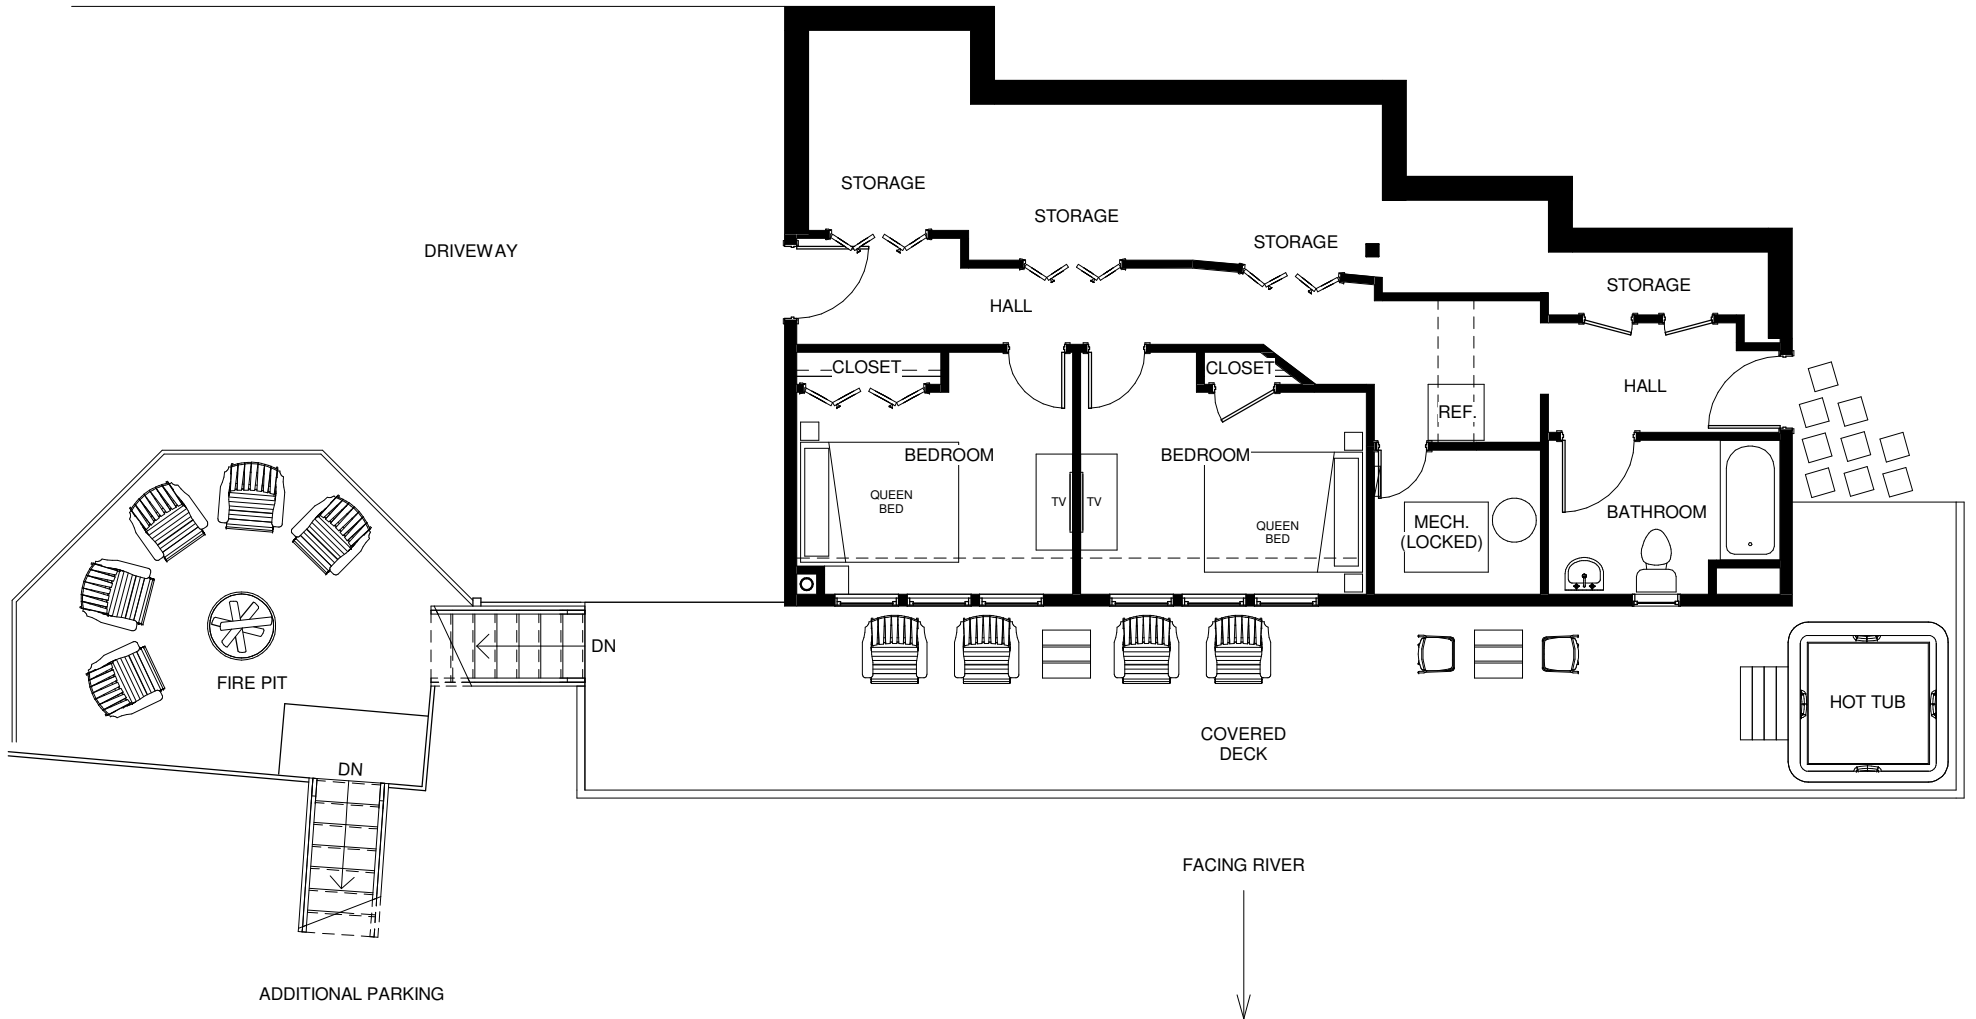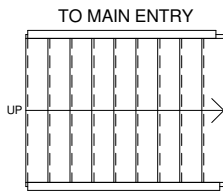

A EXISTING BASEMENT FLOOR PLAN
Scale: 1/8" = 1'-0"