



FACING RIVER



**A** EXISTING FIRST FLOOR PLAN  
Scale: 1/8" = 1'-0"

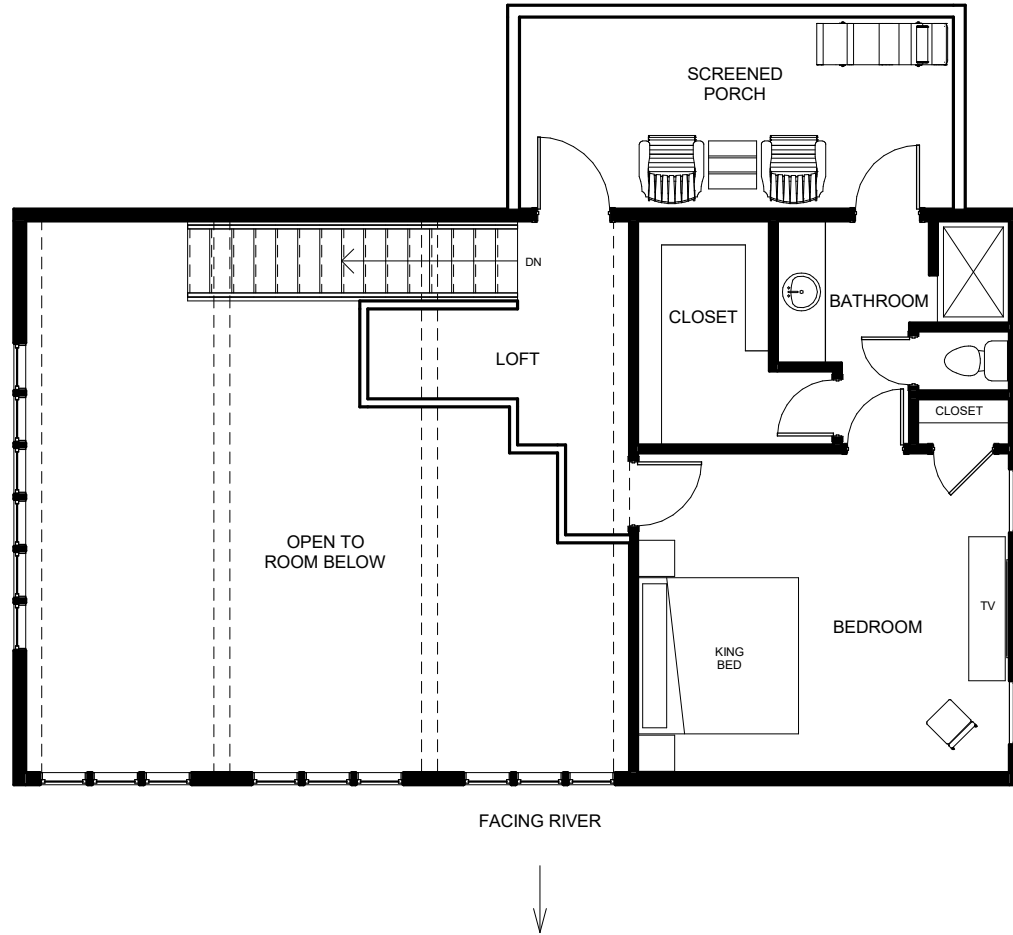

**A** EXISTING SECOND FLOOR PLAN  
Scale: 1/8" = 1'-0"

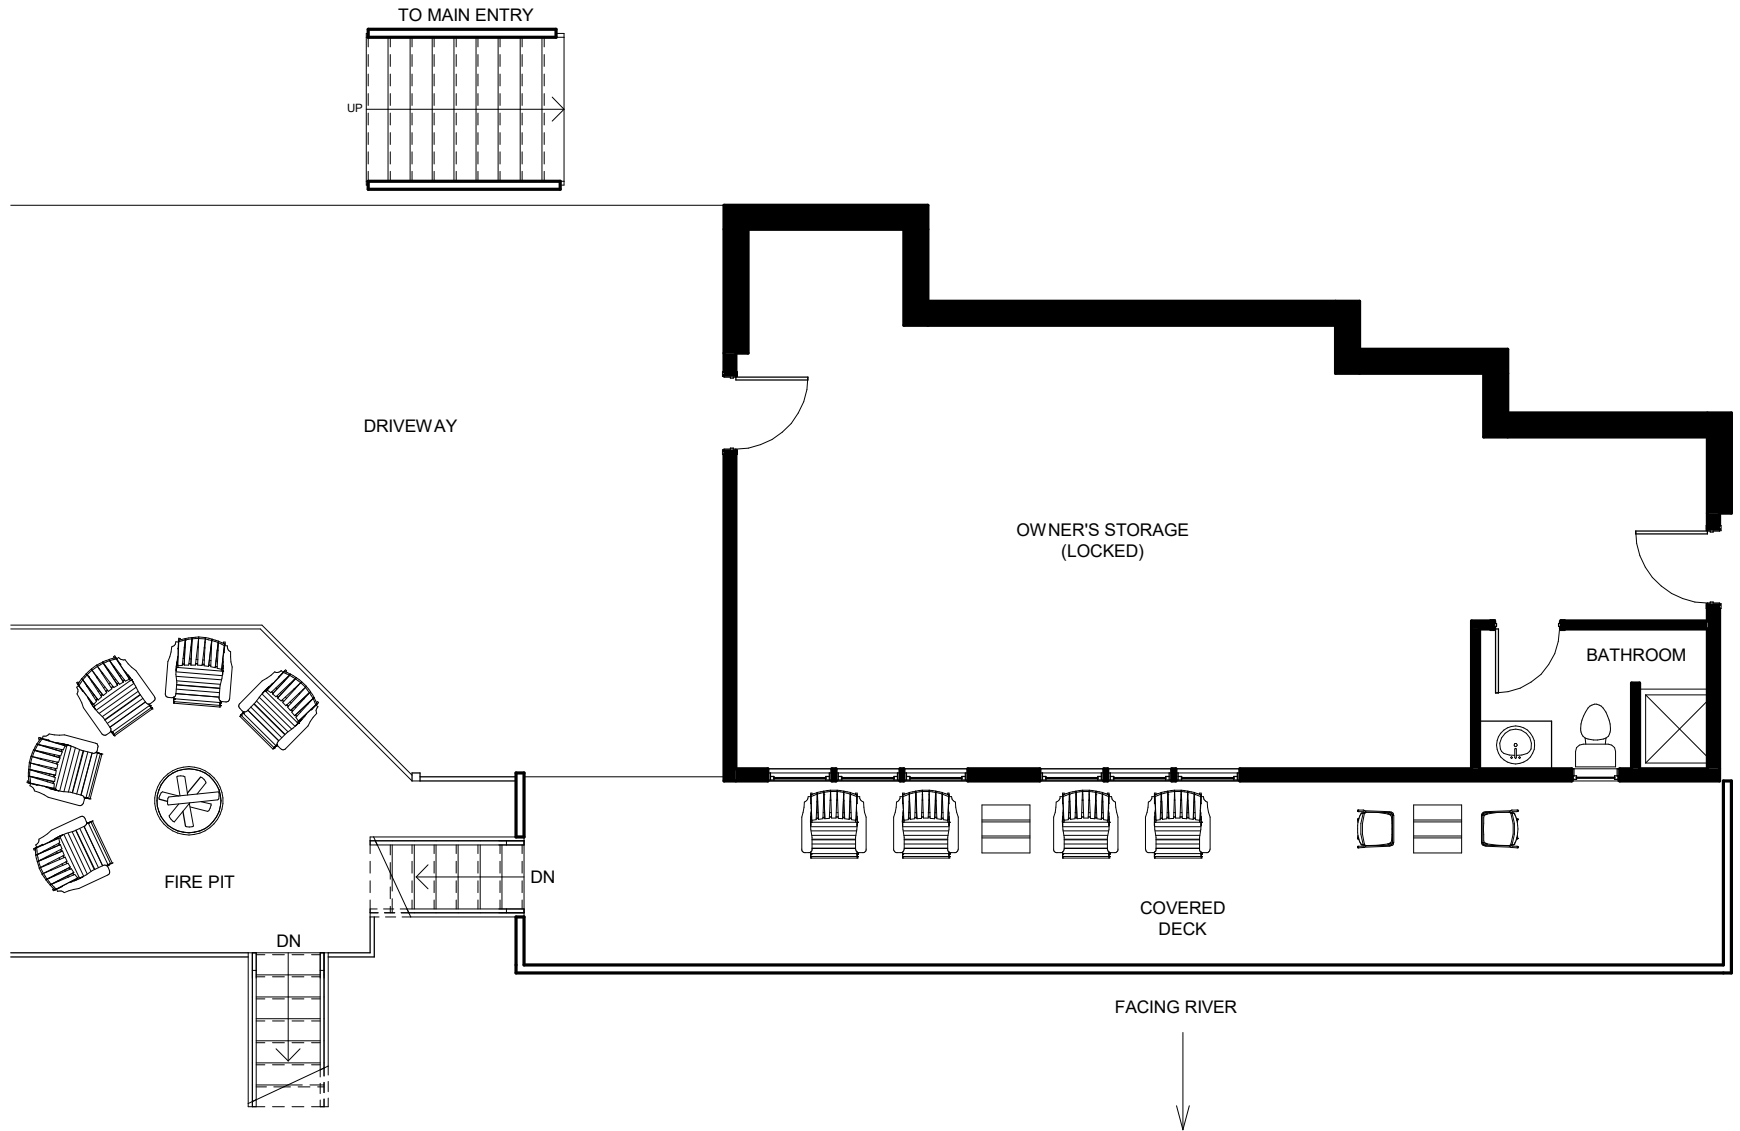

ADDITIONAL PARKING

**A** EXISTING BASEMENT FLOOR PLAN  
 Scale: 1/8" = 1'-0"