


TOCCOA HOUSE PROPERTIES

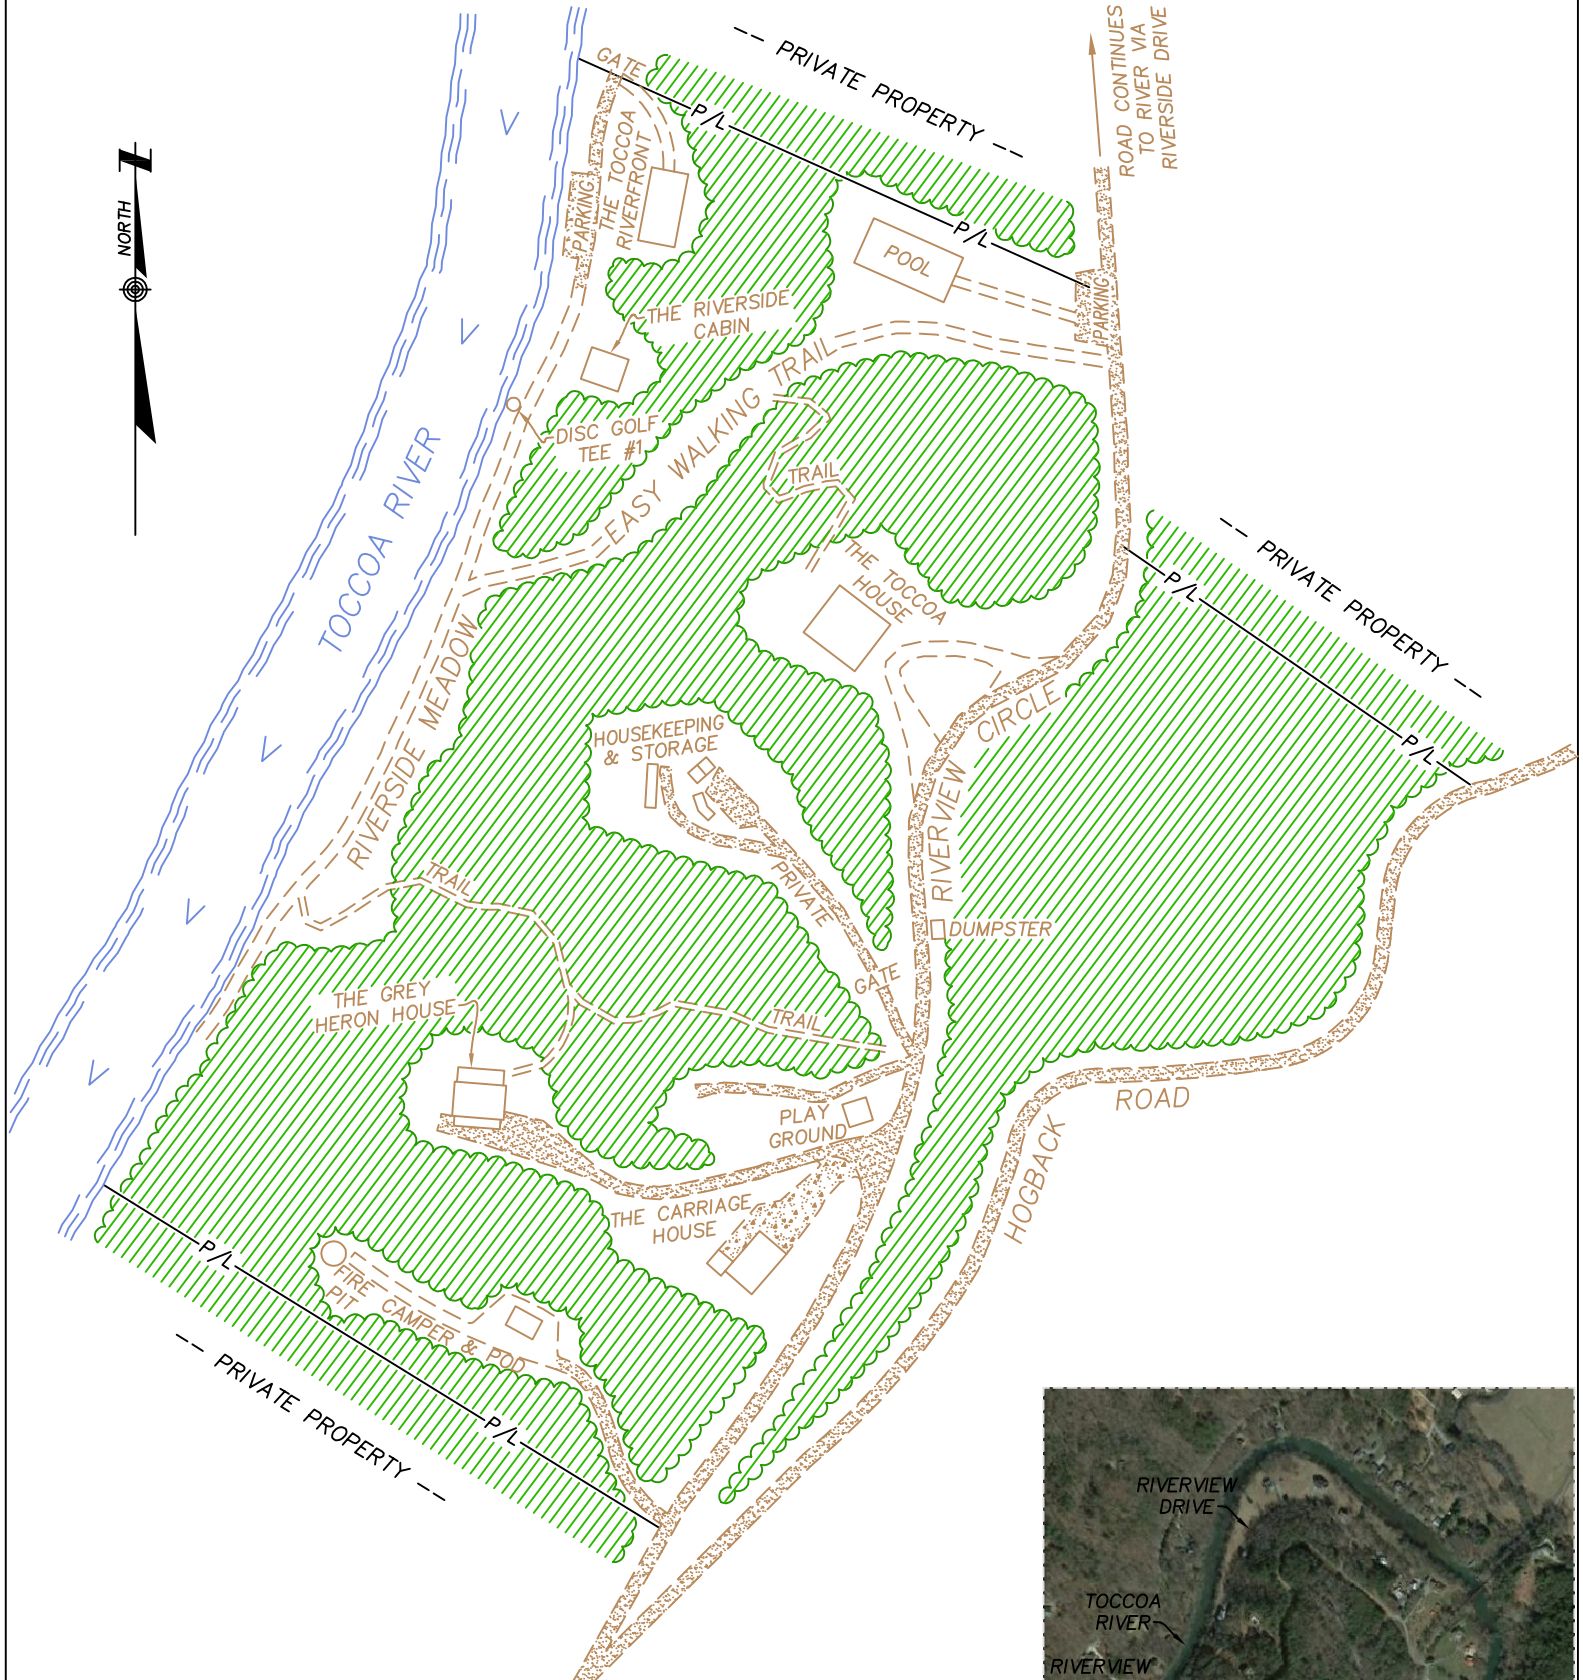

OFFICE: ___	FIELD: ___	DRAWN BY: K.B. 6/15/2017	
CRD. FILE	DWG. FILE	J. O. #	FLD. BOOK
FN 821803	170613 G	170613"G"	---

PREPARED BY
LANE S. BISHOP AND ASSOCIATES
 LAND AND ENGINEERING SURVEYS
 GEORGIA PELS CERTIFICATE OF AUTHORIZATION LSF000306
 PO BOX 1506 4145 EAST FIRST ST. BLUE RIDGE GA., 30513
 PHONE: (706)632-3919 FAX: (706)632-6873
 REGISTERED SURVEYOR: GA R.L.S. #1575 & 2536
 TN. R.L.S. #1324 N.C. R.L.S. #2745

