


# TOCCOA HOUSE PROPERTIES

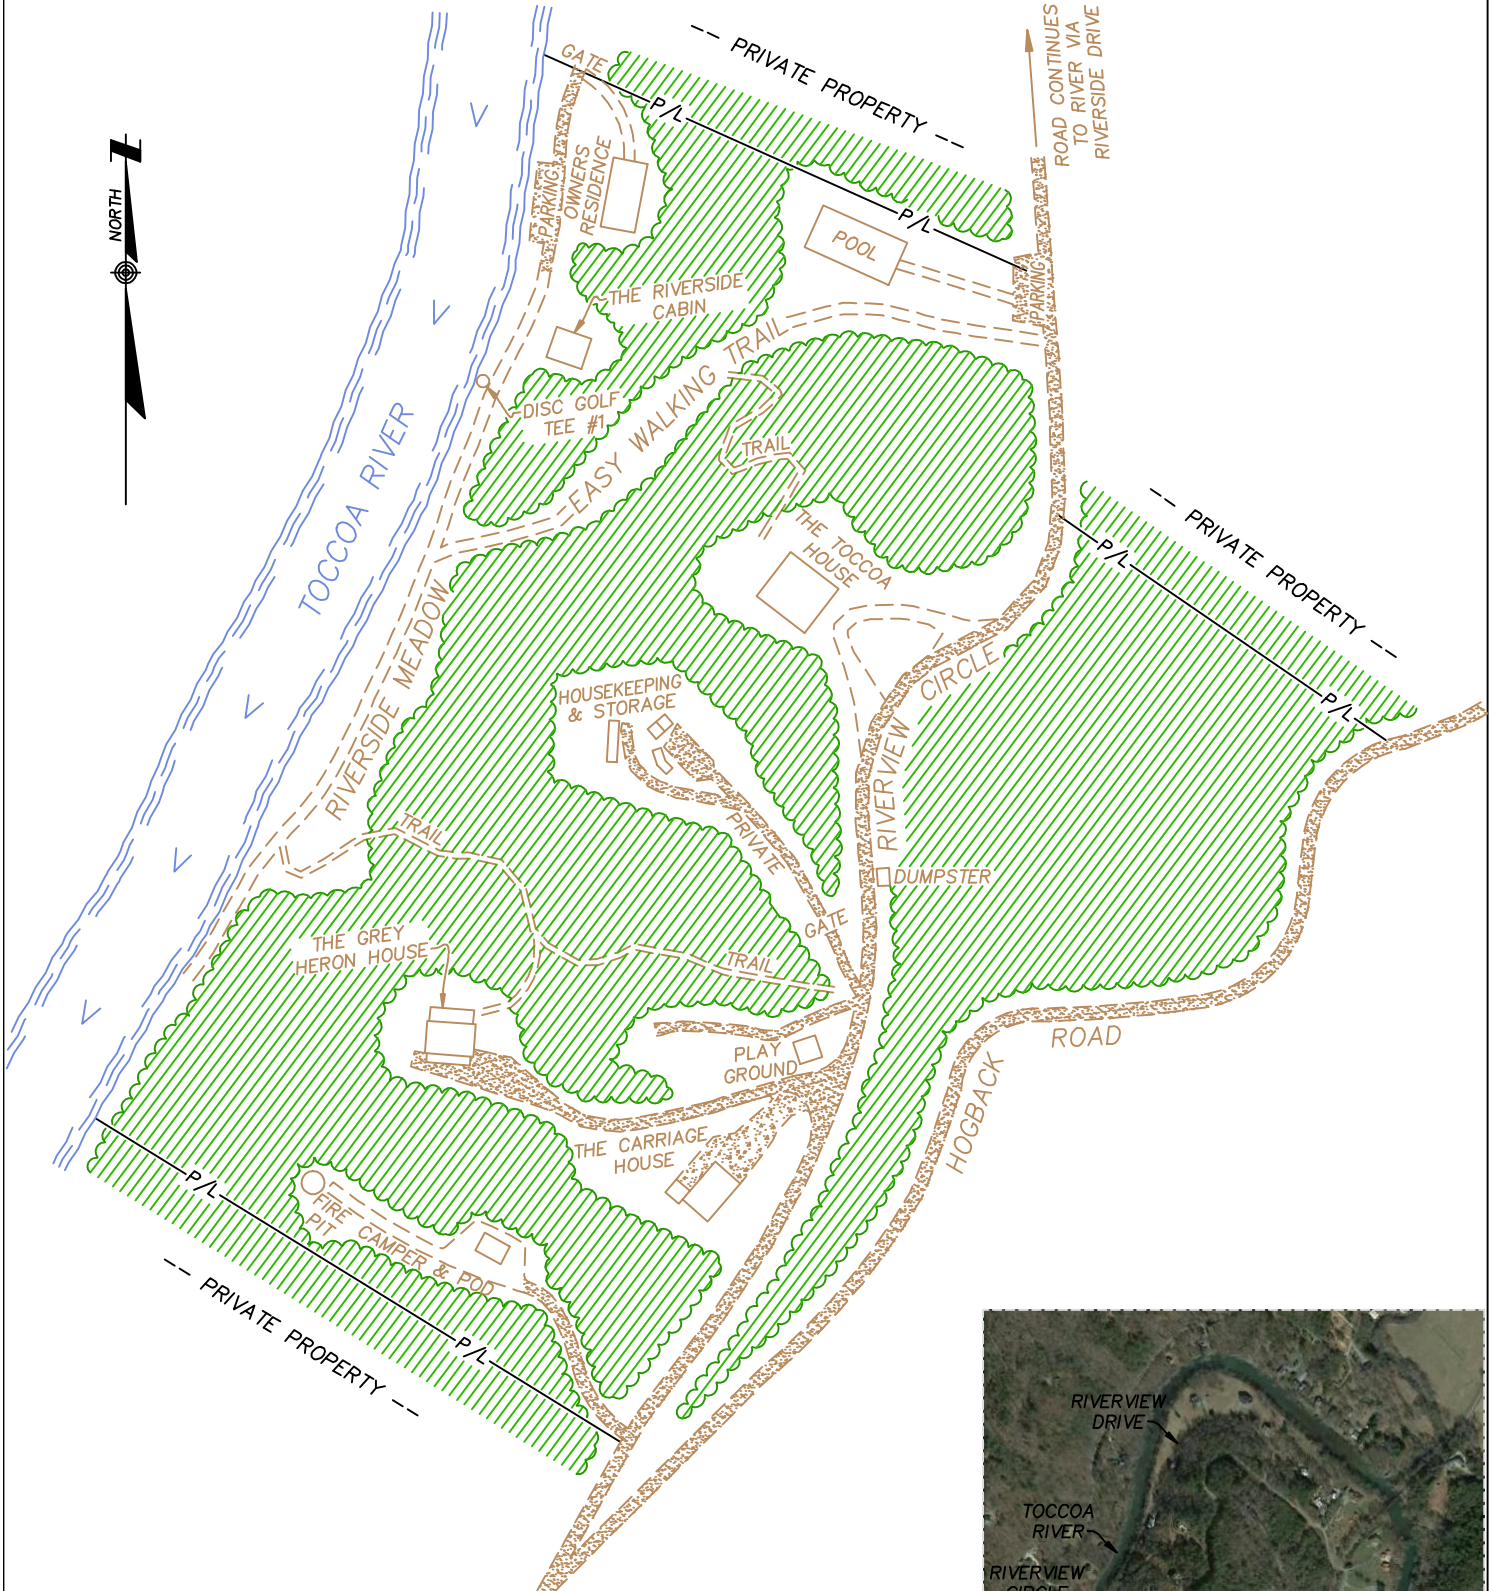

OFFICE: ---	FIELD: ---	DRAWN BY: K.B. 6/15/2017	
CRD. FILE	DWG. FILE	J. O. #	FLD. BOOK
FN 821803	170613 G	170613"G"	---



PREPARED BY  
**LANE S. BISHOP AND ASSOCIATES**  
 LAND AND ENGINEERING SURVEYS  
 GEORGIA PELS CERTIFICATE OF AUTHORIZATION LSF000306  
 PO BOX 1506 4145 EAST FIRST ST. BLUE RIDGE GA., 30513  
 PHONE: (706)632-3919 FAX: (706)632-6873  
 REGISTERED SURVEYOR: GA R.L.S. #1575 & 2536  
 TN. R.L.S. #1324 N.C. R.L.S. #2745